


# PRŮJEZD 3900 mm

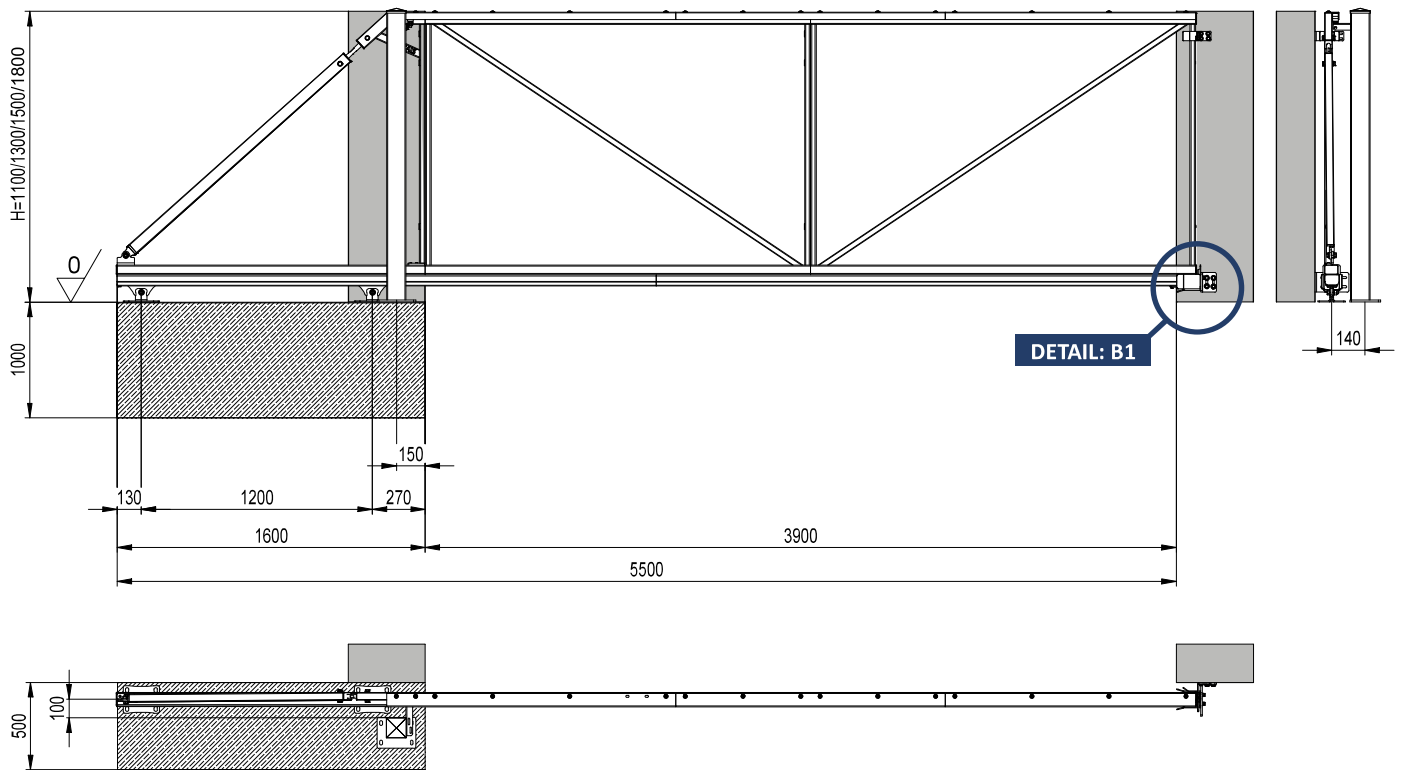

B1 ( 1:20 )

